


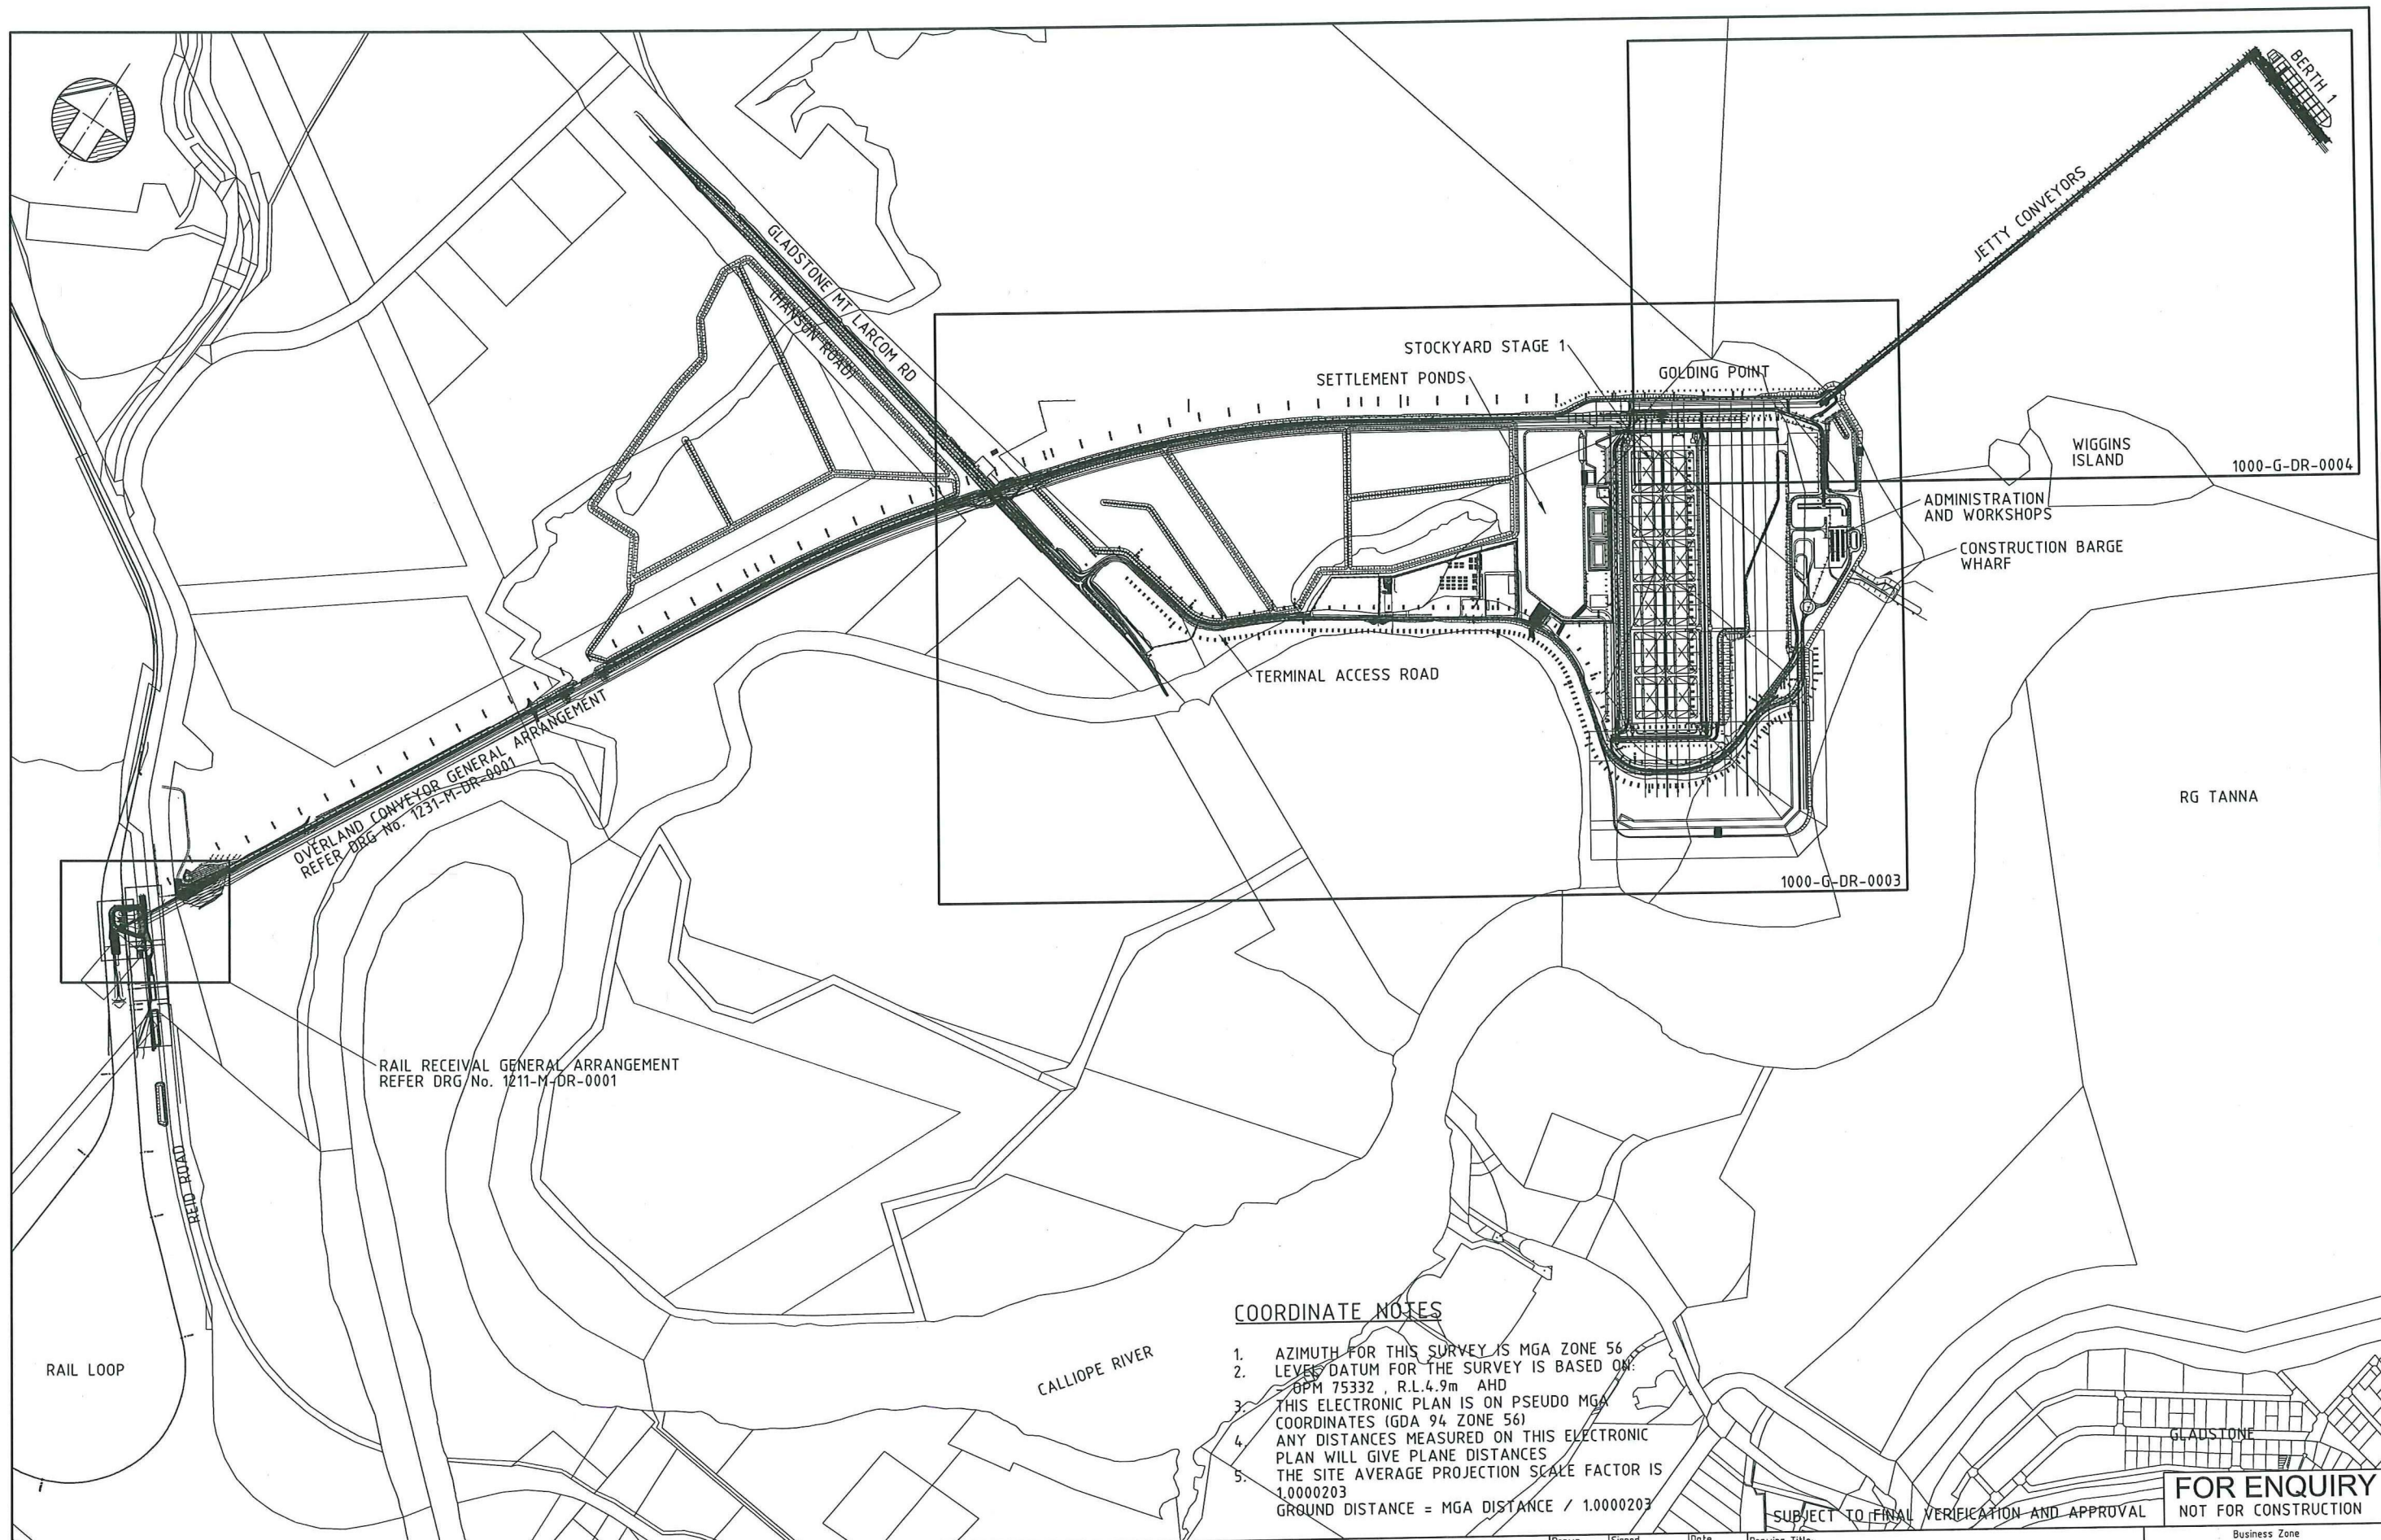

COORDINATE NOTES

- 1. AZIMUTH FOR THIS SURVEY IS MGA ZONE 56
- 2. LEVEL DATUM FOR THE SURVEY IS BASED ON:
OPM 75332, R.L.4.9m AHD
- 3. THIS ELECTRONIC PLAN IS ON PSEUDO MGA COORDINATES (GDA 94 ZONE 56)
- 4. ANY DISTANCES MEASURED ON THIS ELECTRONIC PLAN WILL GIVE PLANE DISTANCES
- 5. THE SITE AVERAGE PROJECTION SCALE FACTOR IS 1.0000203
GROUND DISTANCE = MGA DISTANCE / 1.0000203

SUBJECT TO FINAL VERIFICATION AND APPROVAL

FOR ENQUIRY
NOT FOR CONSTRUCTION

Rev.	Date	Revision Details	Drn	Des.	Ver.	App.	Org. No.	Reference Drawing Title
D	29/01/10	APPROVED FOR ENQUIRY - DREDGE BUNDS ADDED	TS	LFW	DF	LFW	1211-M-DR-0001	RAIL RECEIVAL GA
C	17/12/09	APPROVED FOR ENQUIRY	JEB	LFW	DF	LFW	1231-M-DR-0001	OVERLAND CONVEYOR GA
B	20/10/09	CLIENT REVIEW	CRG	LFW	DF	LFW	1000-G-DR-0003	PLOT PLAN GA SHEET 3
A	28/04/09	INTERNAL REVIEW	CRG	LFW			1000-G-DR-0004	PLOT PLAN GA SHEET 4

aurecon HATCH

Aurecon HATCH ABN 21 646 421 651
152 Wharf St. (Locked Bag 2700) Spring Hill
Queensland 4004 Australia

Telephone: +61 7 3166 7700
Facsimile: +61 7 3166 6355
Email: ah@hatch.com.au

Aurecon Hatch is a joint venture between Aurecon Australia Pty Ltd ABN 54 005 139 873
and Hatch Associates Pty Ltd ABN 59 008 63 500.
A person using Aurecon Hatch drawings and other data accepts the risk of:
using the drawings and other data in electronic form without requesting and checking them for
accuracy against the original hard copy versions.

Project No.
H328999

Project:
**WIGGINS ISLAND
COAL TERMINAL**

Client:



RPEQ Signed

LFW

Drawn	Signed	Date
CRG	C.GOODRICH	28/04/09
Designed	Signed	Date
LFW	L.WILLIAMS	28/04/09
Verified	Signed	Date
DF	D.FURNER	20/10/09
Approved	Signed	Date
LFW	L.WILLIAMS	20/10/09
Client Appv	Signed	Date
ASN	A.NAPIER	17/12/09

Drawing Title:

**WIGGINS ISLAND COAL TERMINAL
GENERAL - STAGE 1
PLOT PLAN
GENERAL ARRANGEMENT SHEET 2**

Business Zone
WIG

Scale
1:10000

Drawing No.
1000-G-DR-0002

Sheet Size
A1

Rev.
D

P:\GLADSTONE\328999\CD\G\2009\1000-G-DR-0002.dgn
29/01/2010 16:46:14 All
storefront